


FIRST FLOOR

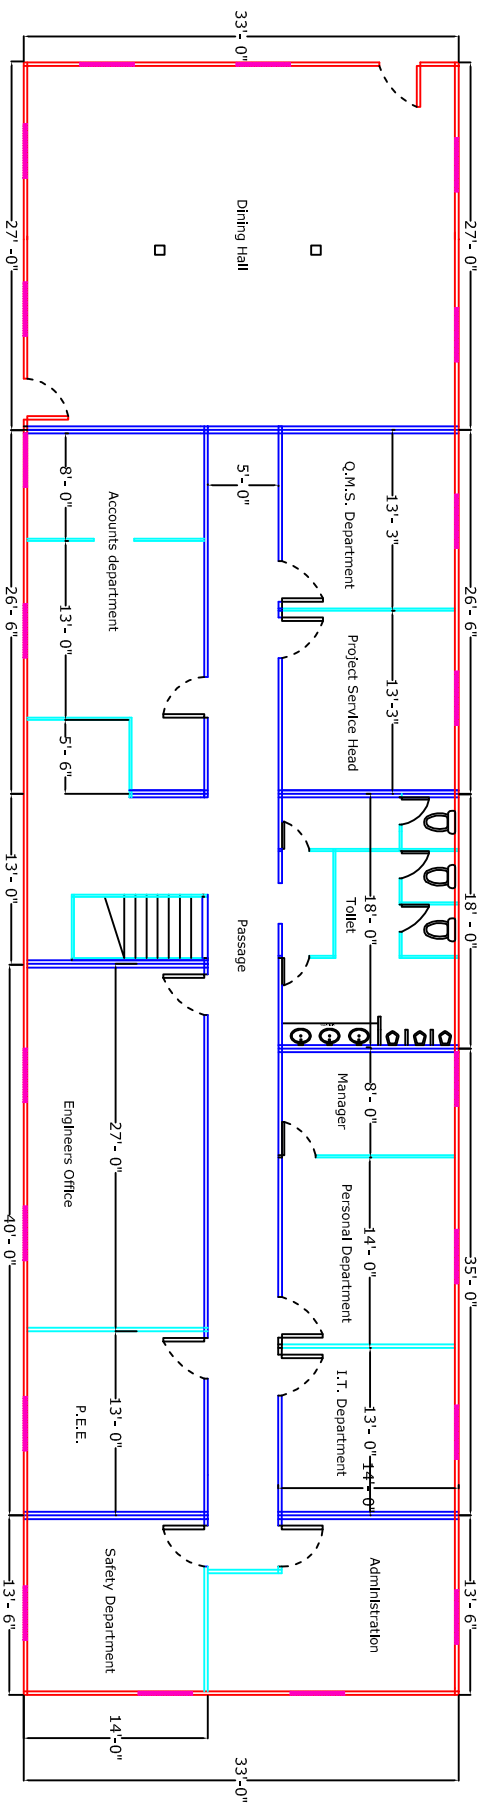

GROUND FLOOR

- 40x60 M.S. PIPE WITH NDF
- 40x80 M.S. PIPE WITH NDF
- G.I. SHEET WITH NDF

DETAILS OF MATERIALS, COLOUR, FINISHES, ETC.	
NO.	DESCRIPTION
1	40x60 M.S. PIPE WITH NDF
2	40x80 M.S. PIPE WITH NDF
3	G.I. SHEET WITH NDF